


# Nordhavn Hull 68-05 Preliminary Pilothouse Dash Layout Plan View

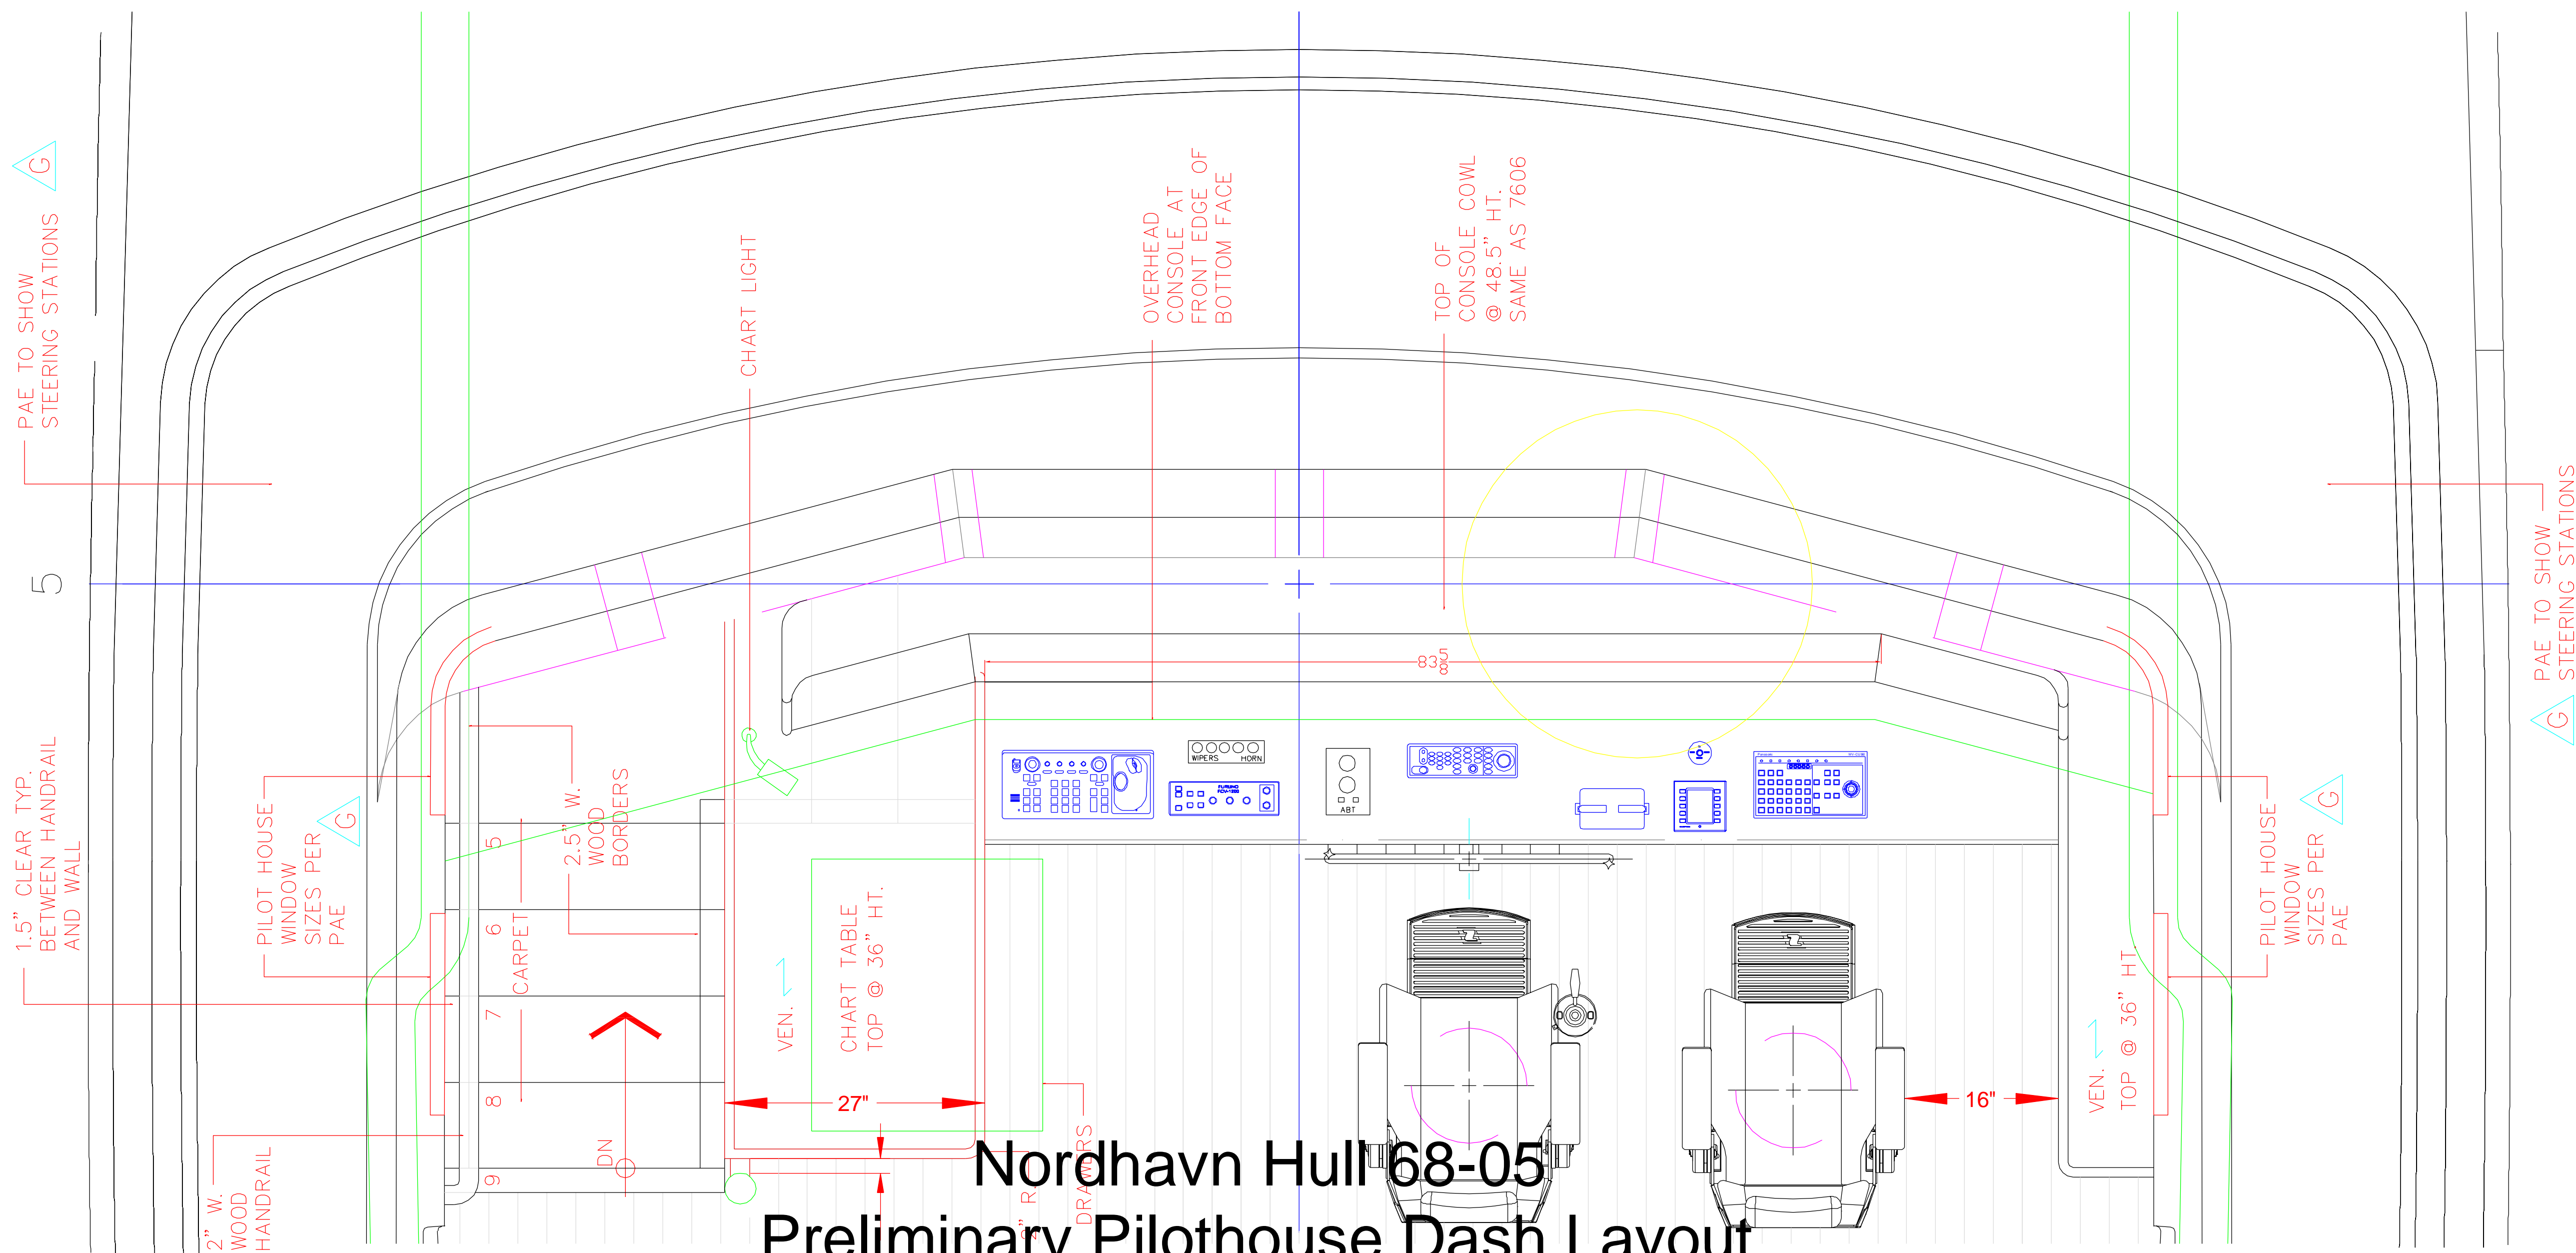

# Nordhavn Hull 68-05 Preliminary Pilothouse Dash Layout Front Elevation

