




SECTION @ STATION 5 LOOKING FORWARD  
1/2" = 1'-0"

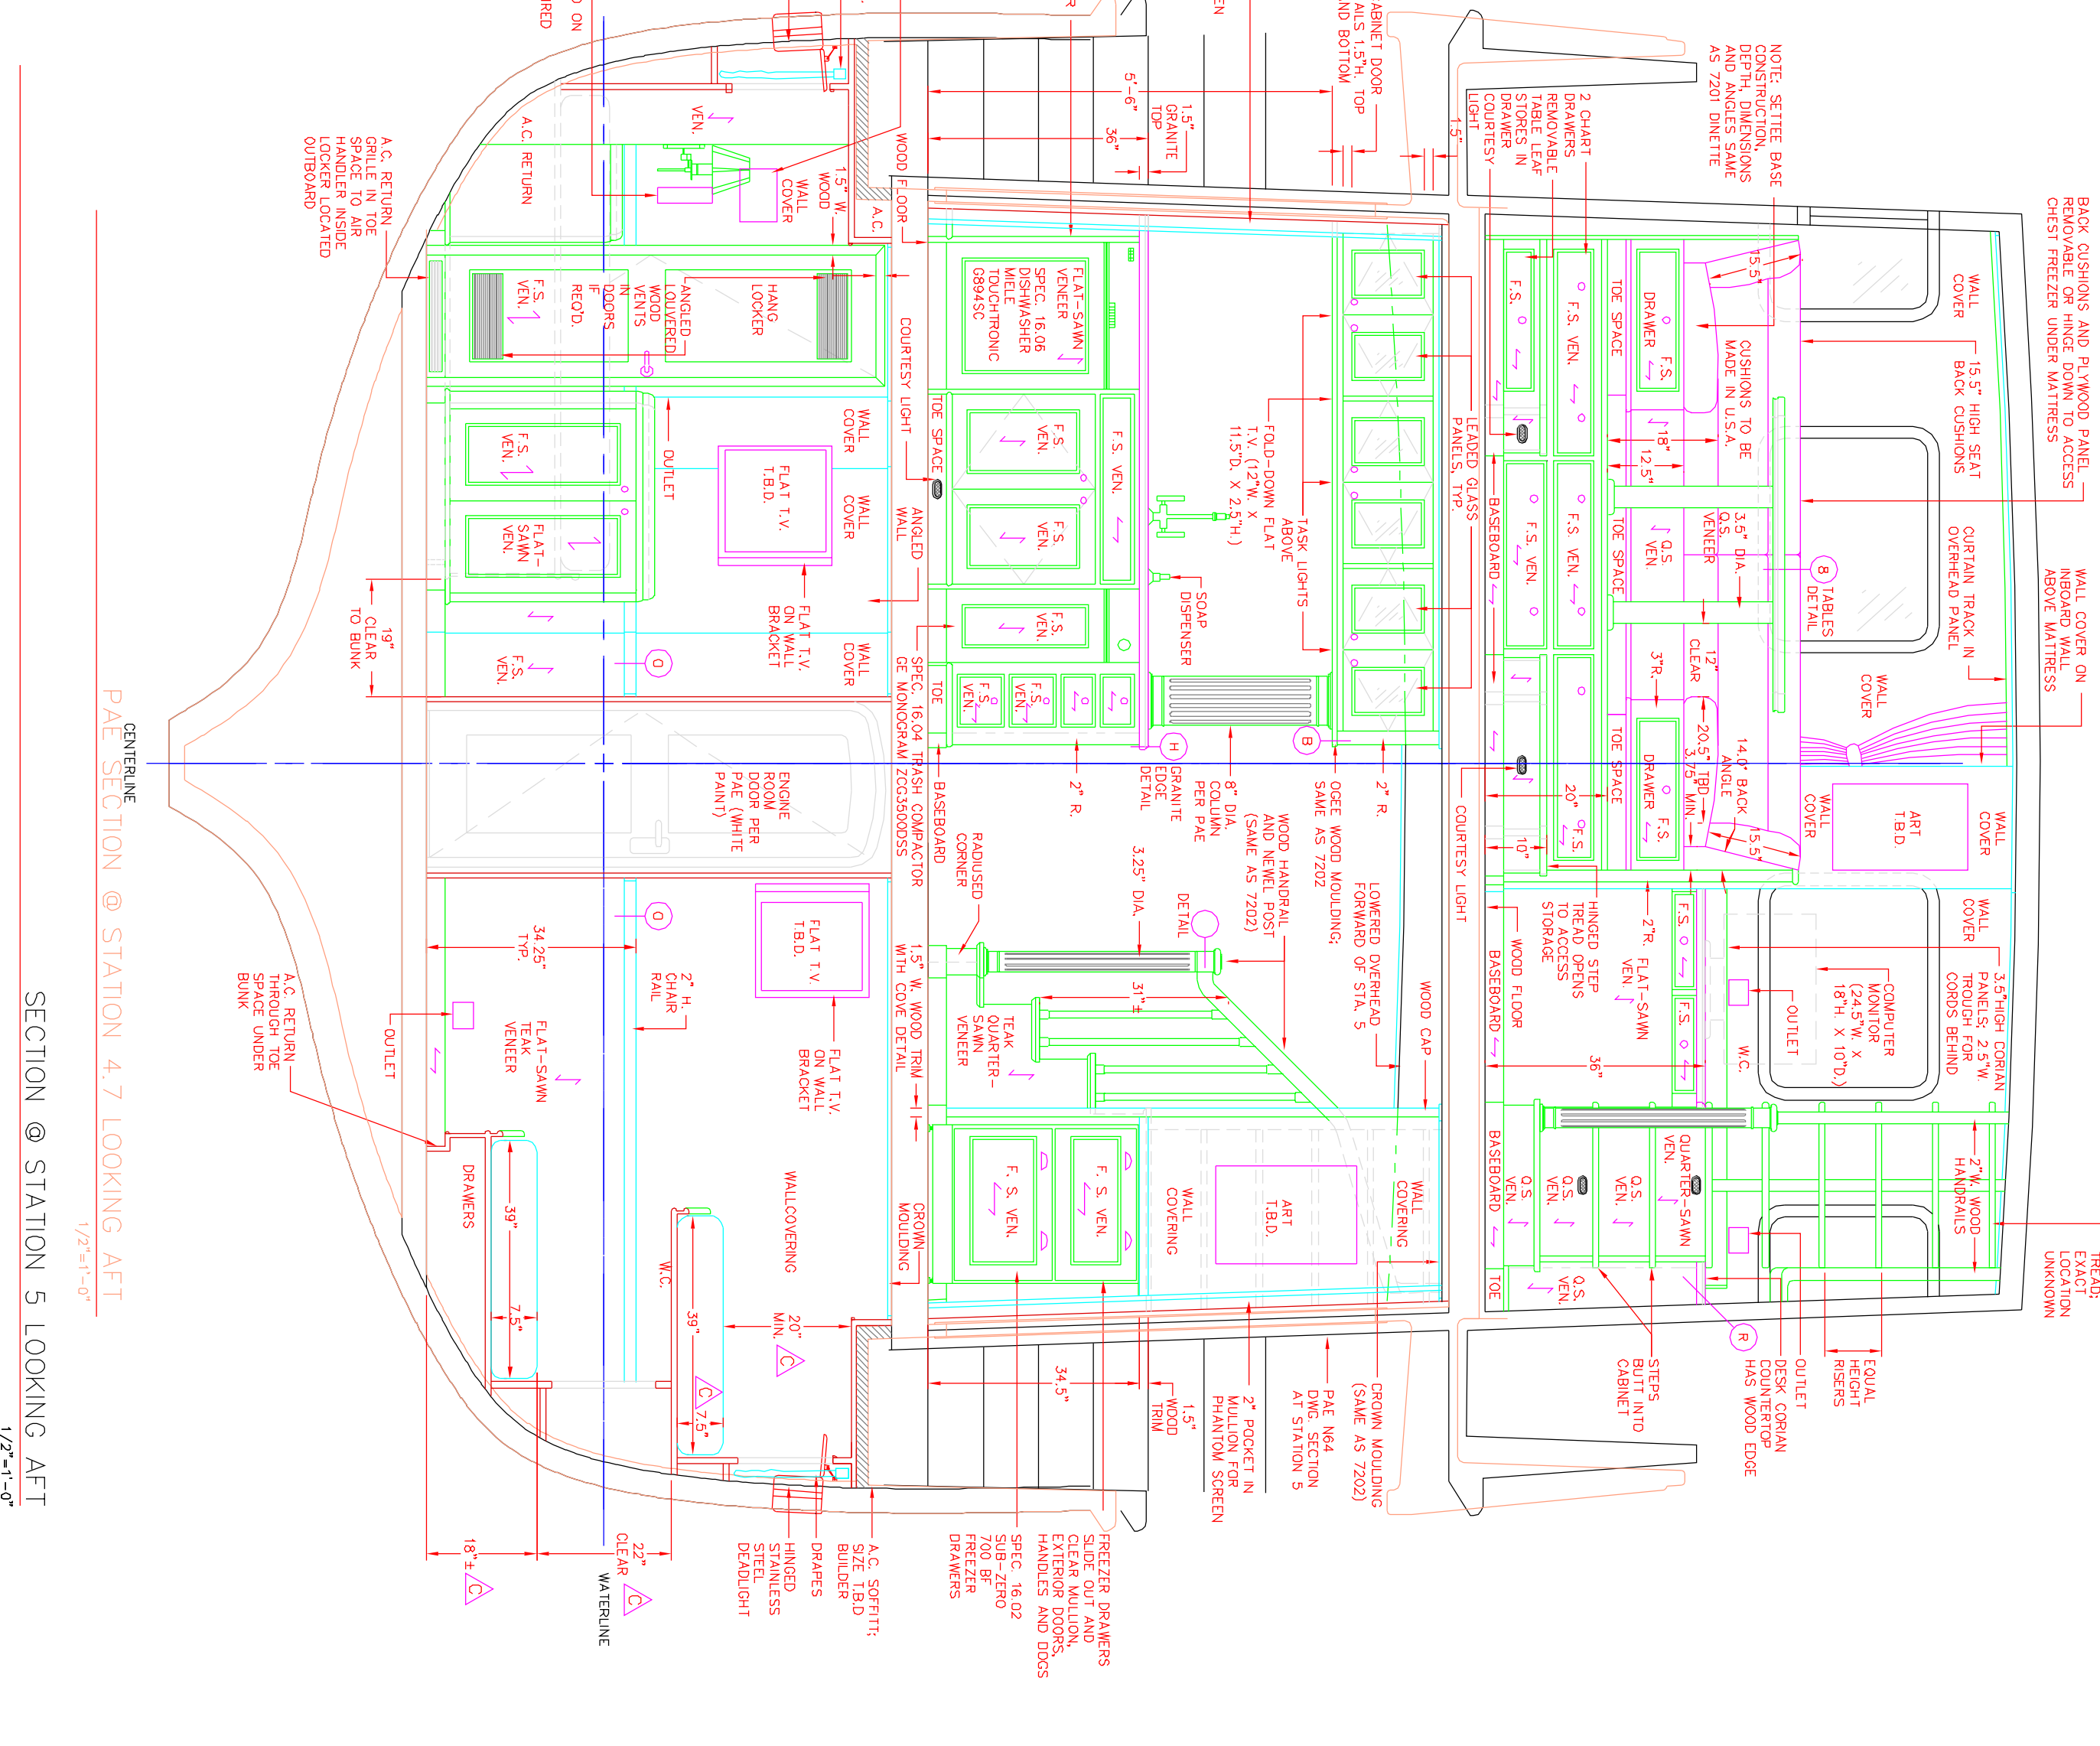

SECTION @ STATION 5 LOOKING AFT  
1/2" = 1'-0"

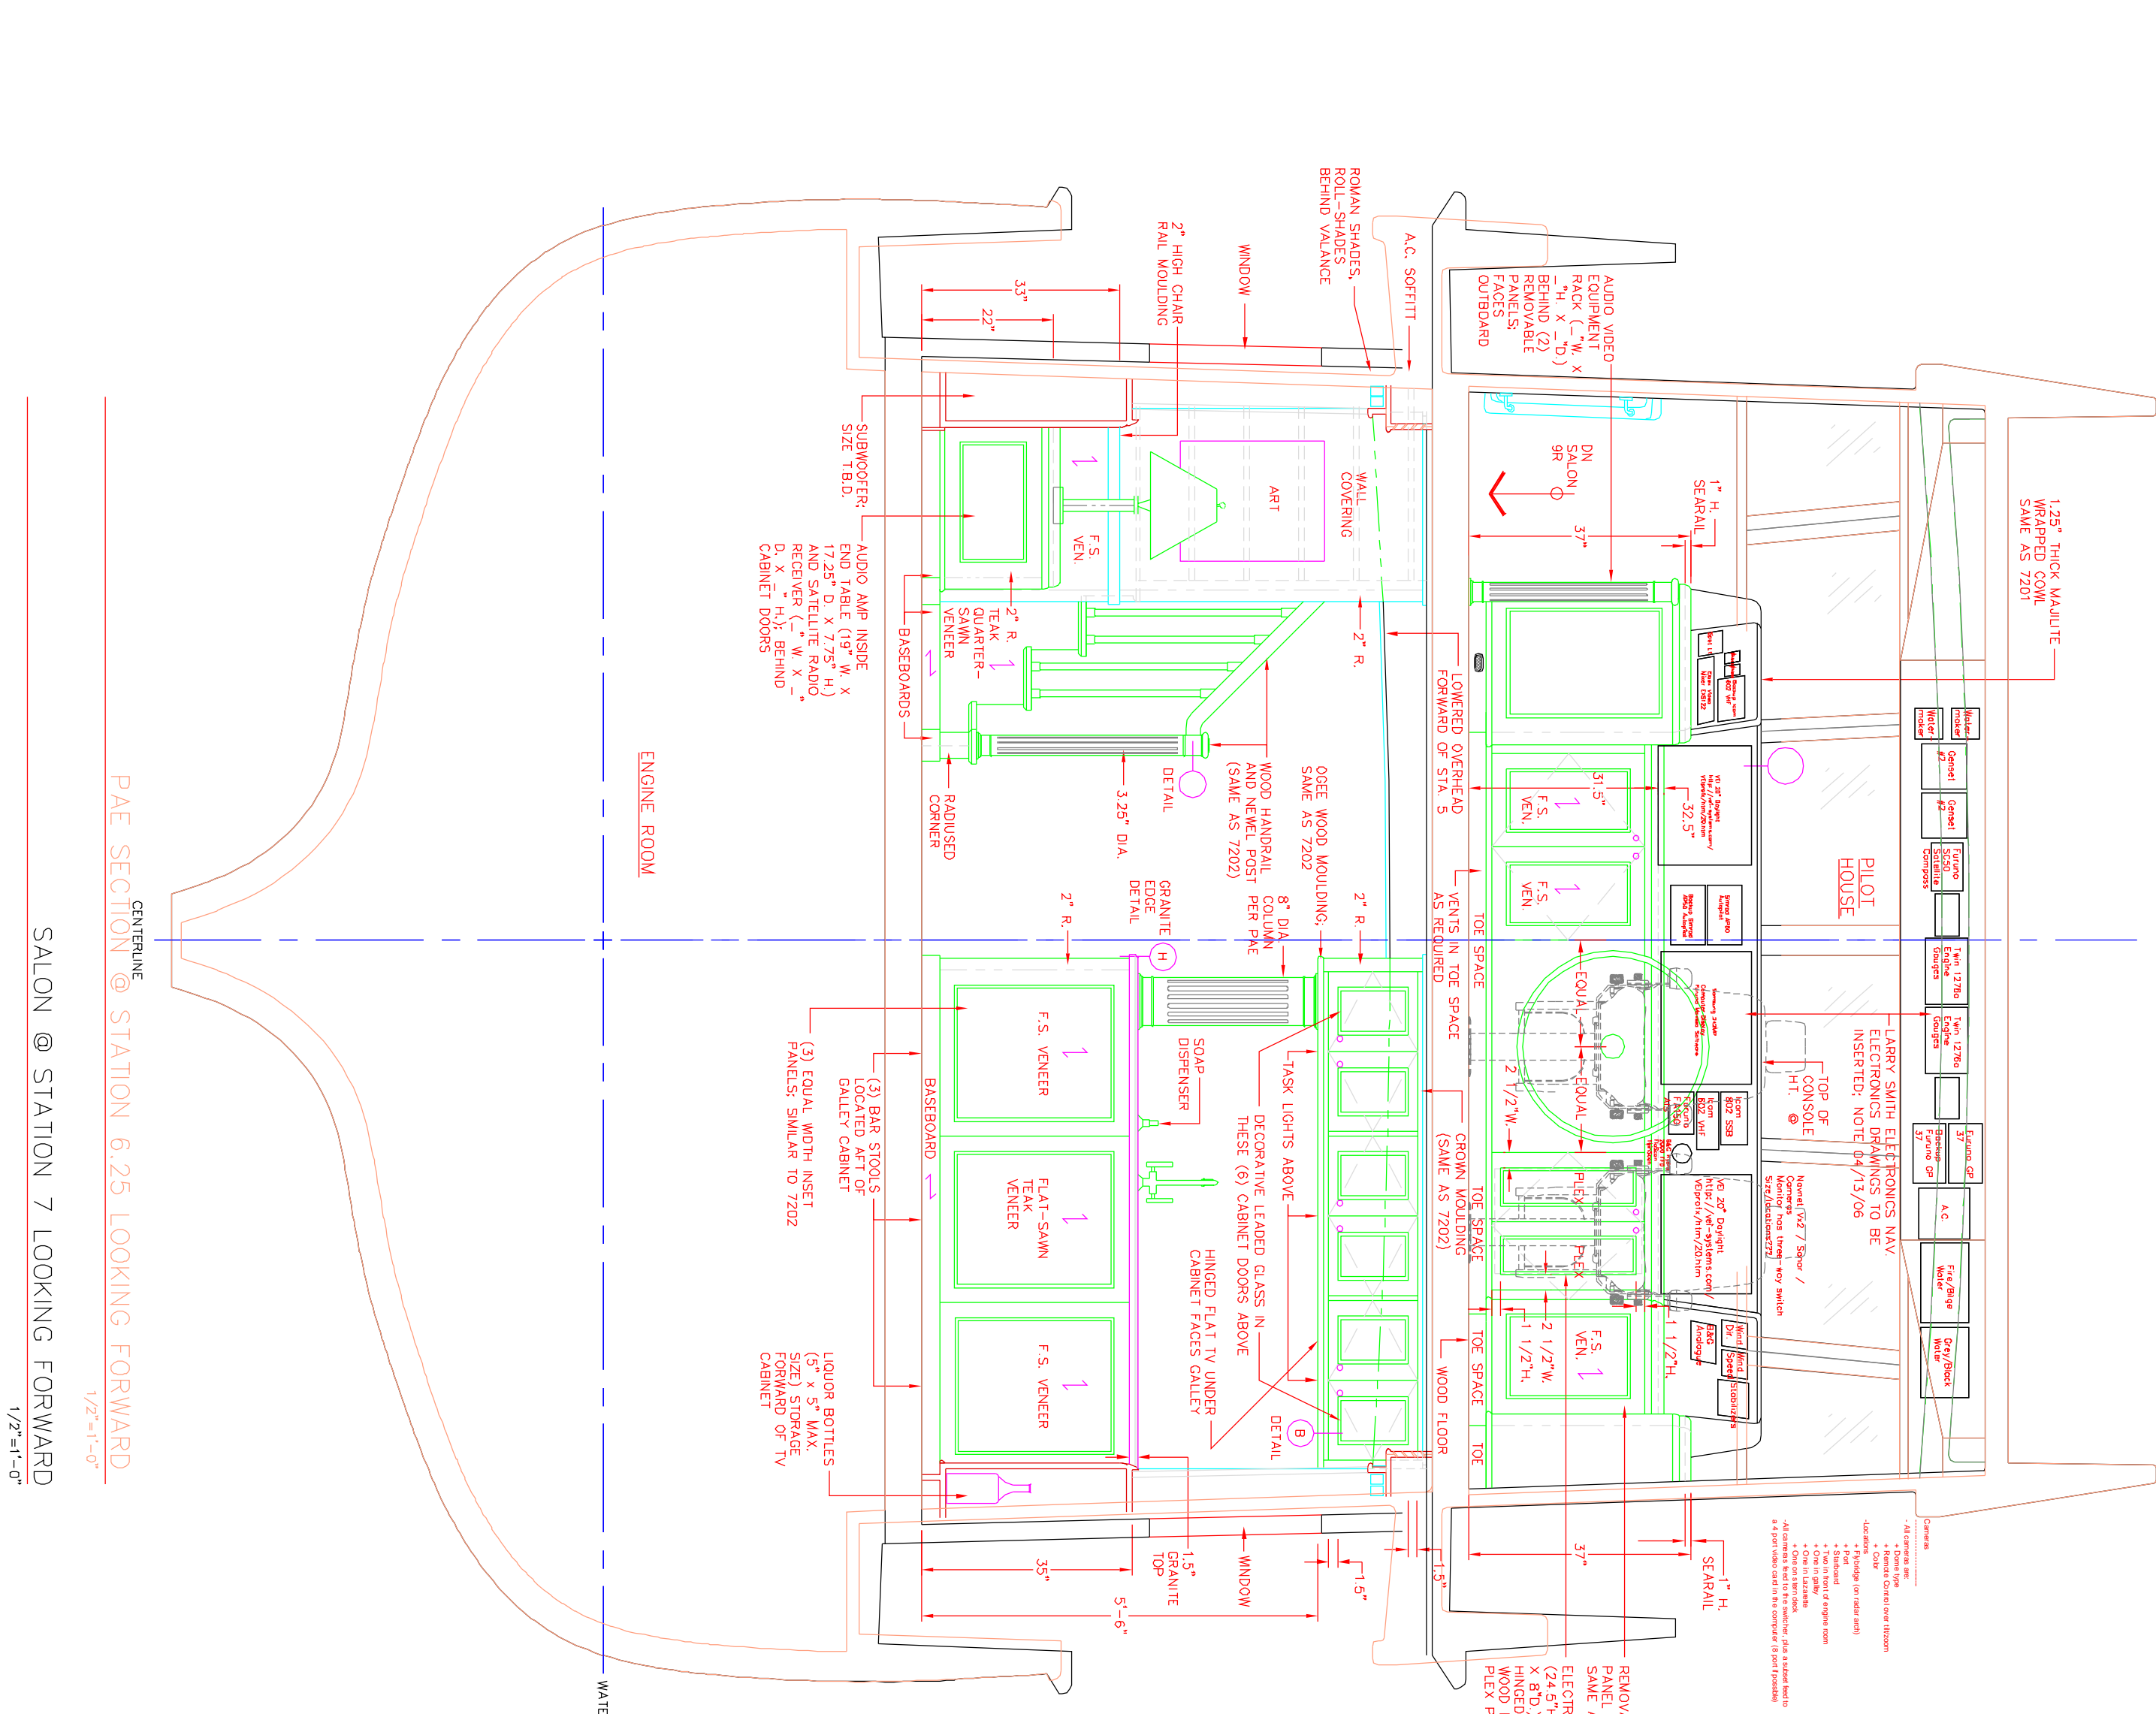

SECTION @ STATION 6.25 LOOKING FORWARD  
1/2" = 1'-0"

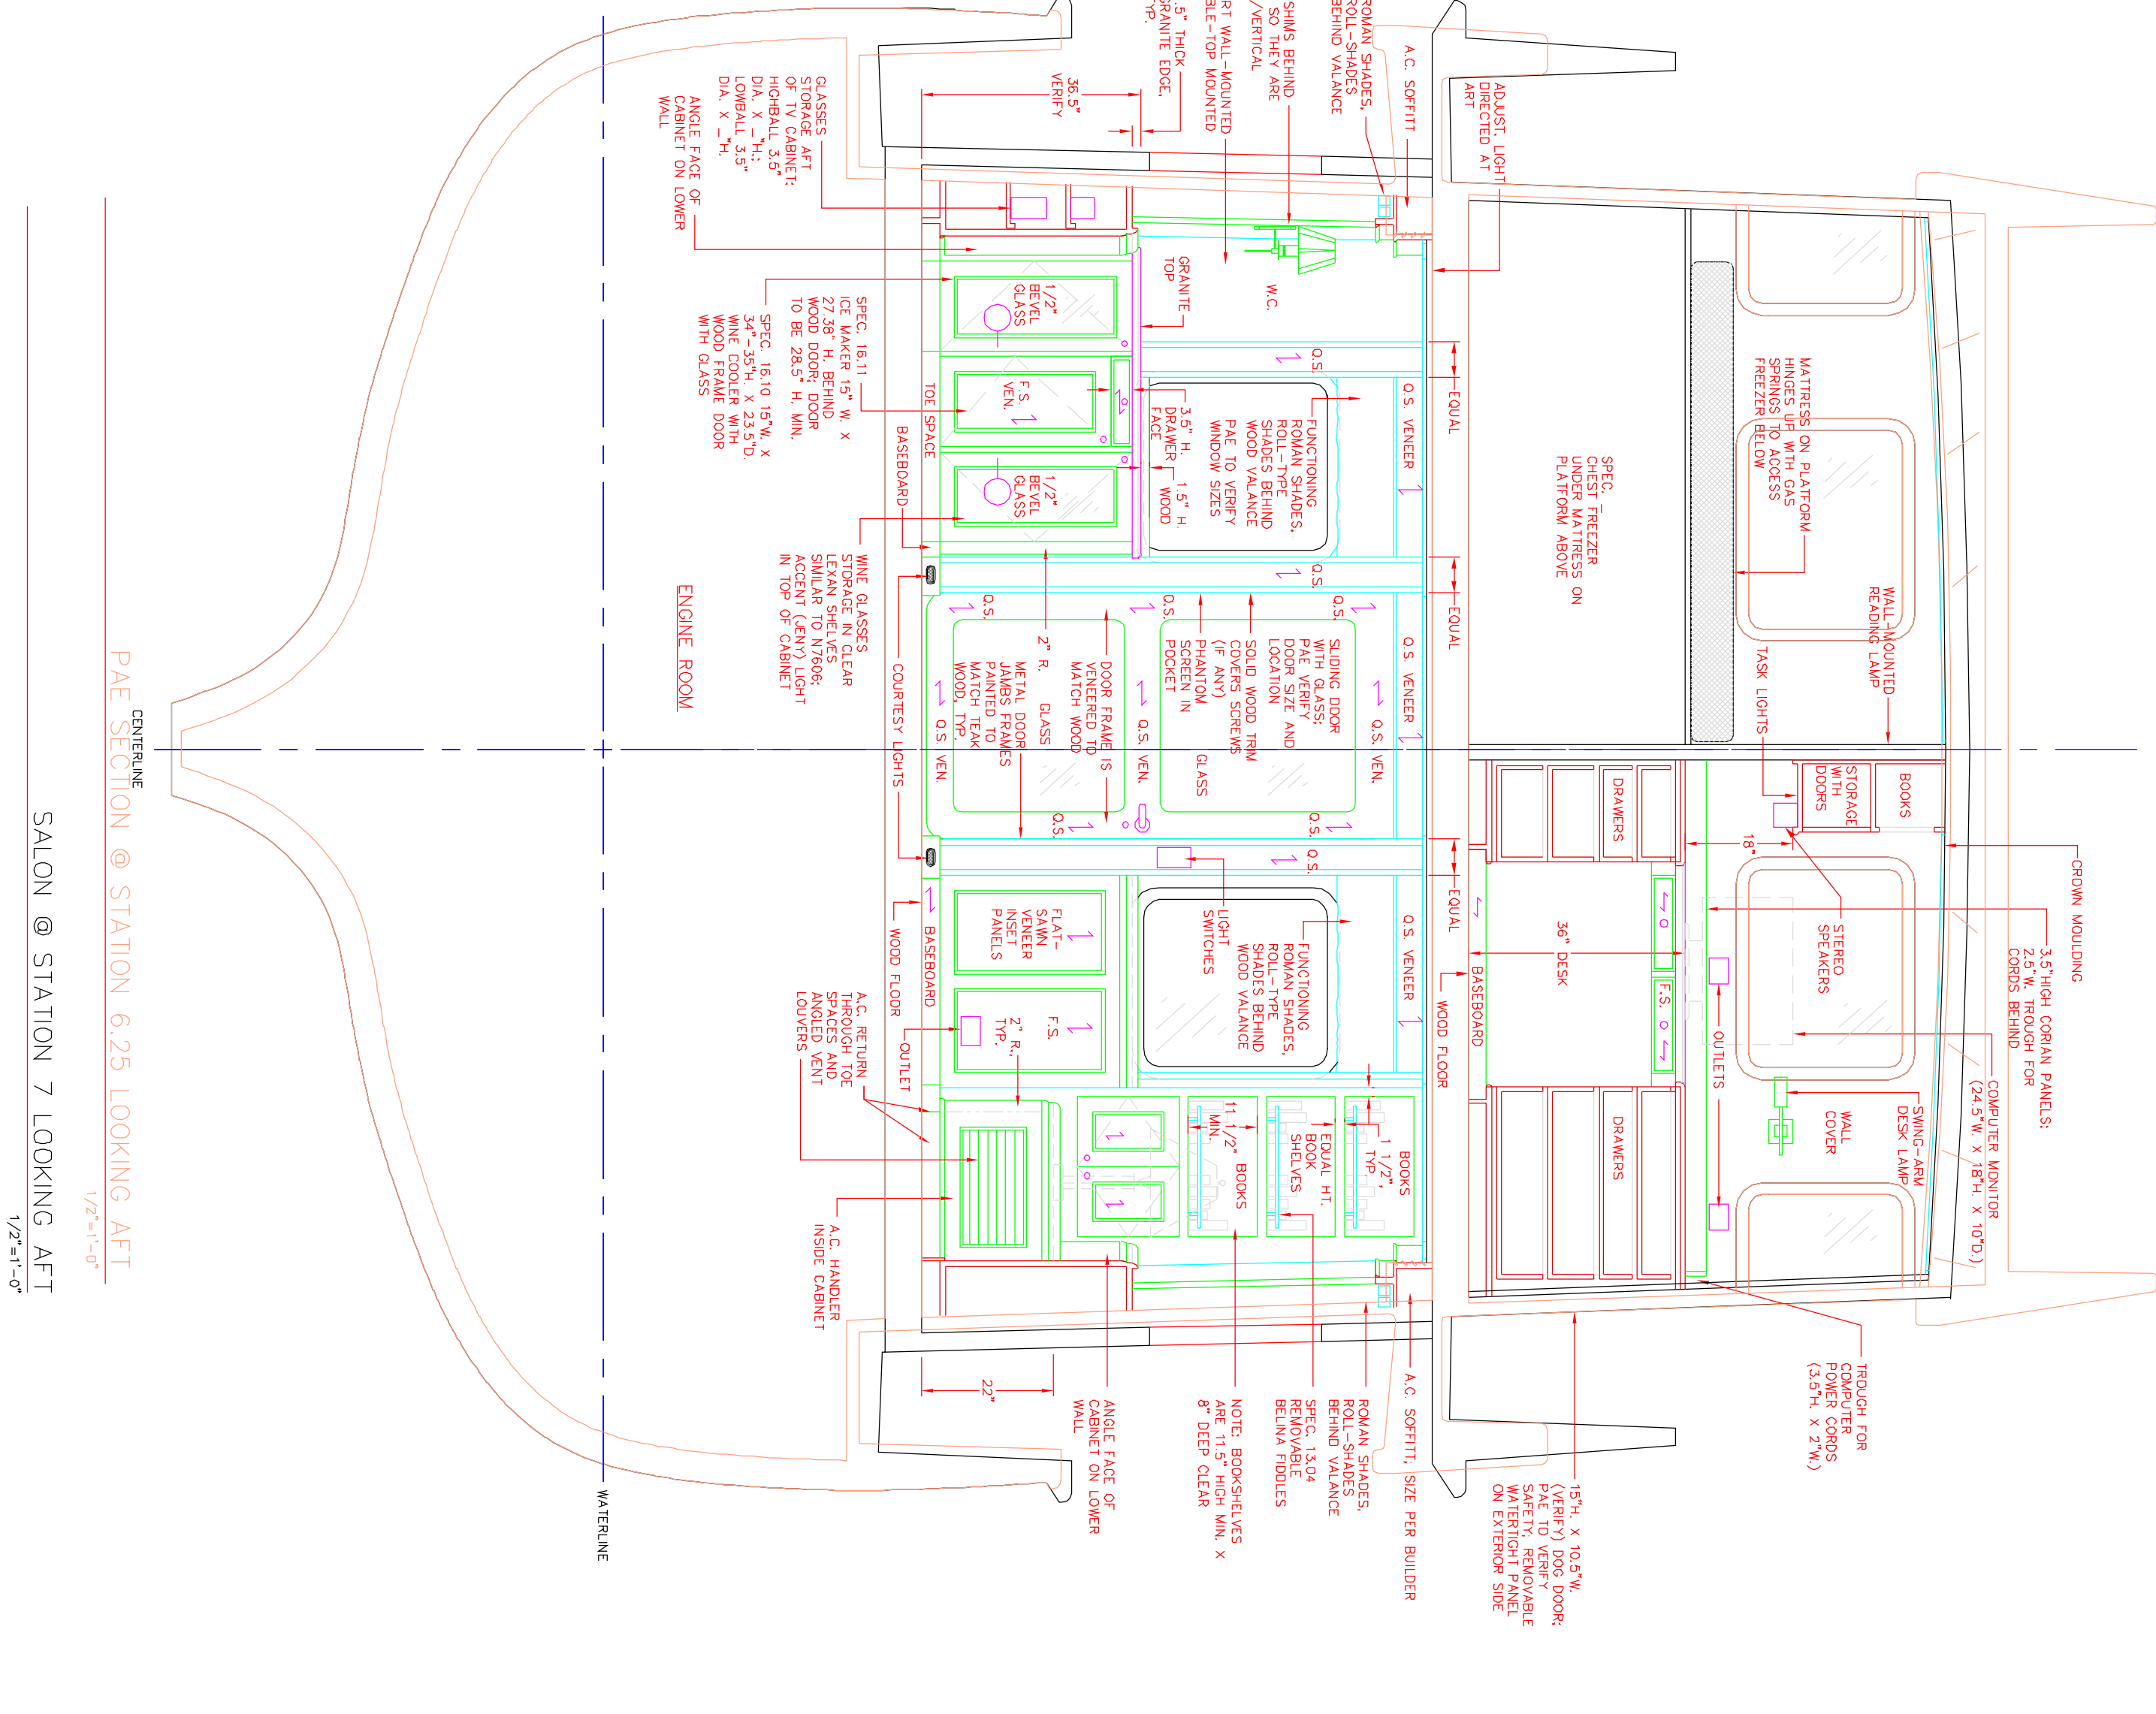

SECTION @ STATION 6.25 LOOKING AFT  
1/2" = 1'-0"

NOTE: ORIGINAL HULL JOINER SECTIONS AT STATIONS 2, 4, 5 AND 7 ARE FROM NORBHAVN 6400 ORIGINAL ISSUE DRAWINGS SECTIONS AT STATIONS 1, 7 AND 3, 7 ARE DERIVED FROM PAE ORIGINAL ISSUE ARBEO DESIGN, HEAVY PLOT LINES DENOTE CURRENT RELEASE PAE NON-RENDER 2005 AND ARE OVERLAIN ON PRIOR RELEASE SECTIONS AT STATIONS 3, 6, 9 & 7.


